



C:\Users\CAD2\OneDrive - EHDanson Associates\Documents\REVIT LOCAL PROJECTS - SANDY\Marty's Grocery\Marty's Grocery Scheme D Local Sandy.rvt 3/13/2024 10:50:30 AM

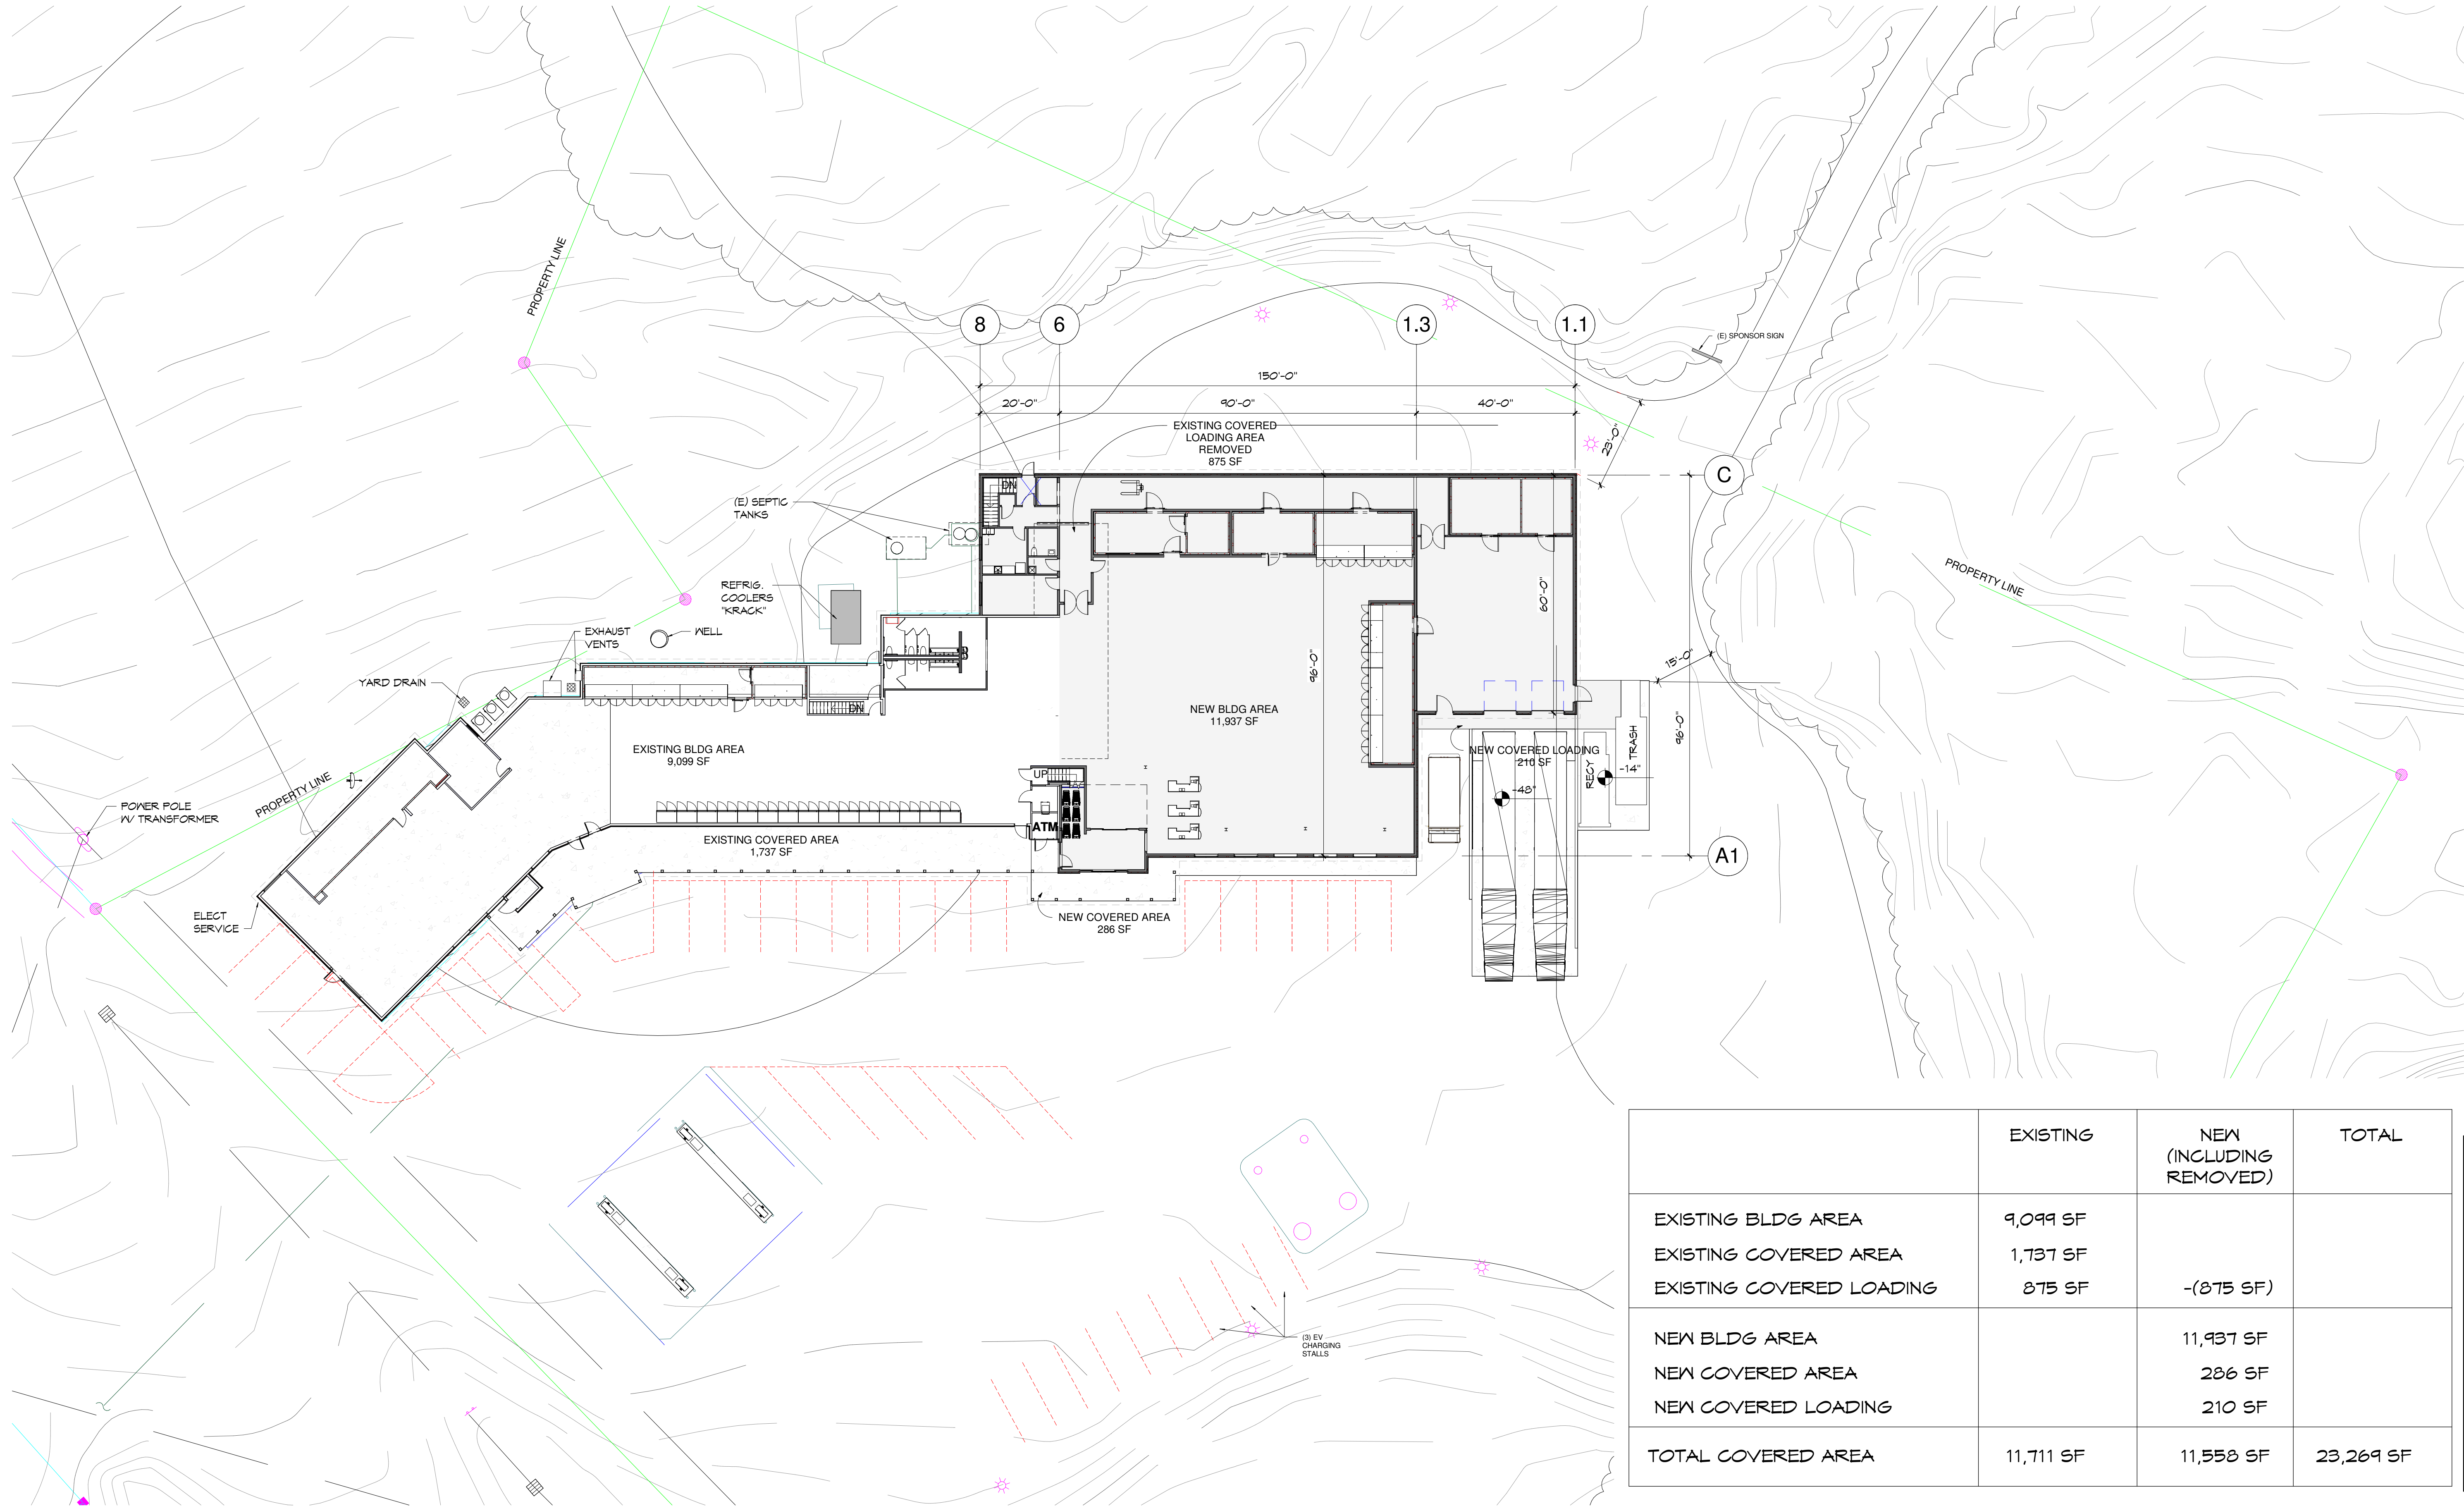

	EXISTING	NEW (INCLUDING REMOVED)	TOTAL
EXISTING BLDG AREA	9,099 SF		
EXISTING COVERED AREA	1,737 SF		
EXISTING COVERED LOADING	875 SF	-(875 SF)	
NEW BLDG AREA		11,937 SF	
NEW COVERED AREA		286 SF	
NEW COVERED LOADING		210 SF	
TOTAL COVERED AREA	11,711 SF	11,558 SF	23,269 SF

1 SITE PLAN
SCALE: 1" = 20'-0"

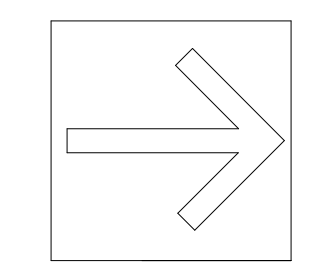

PROJECT NORTH