


existing

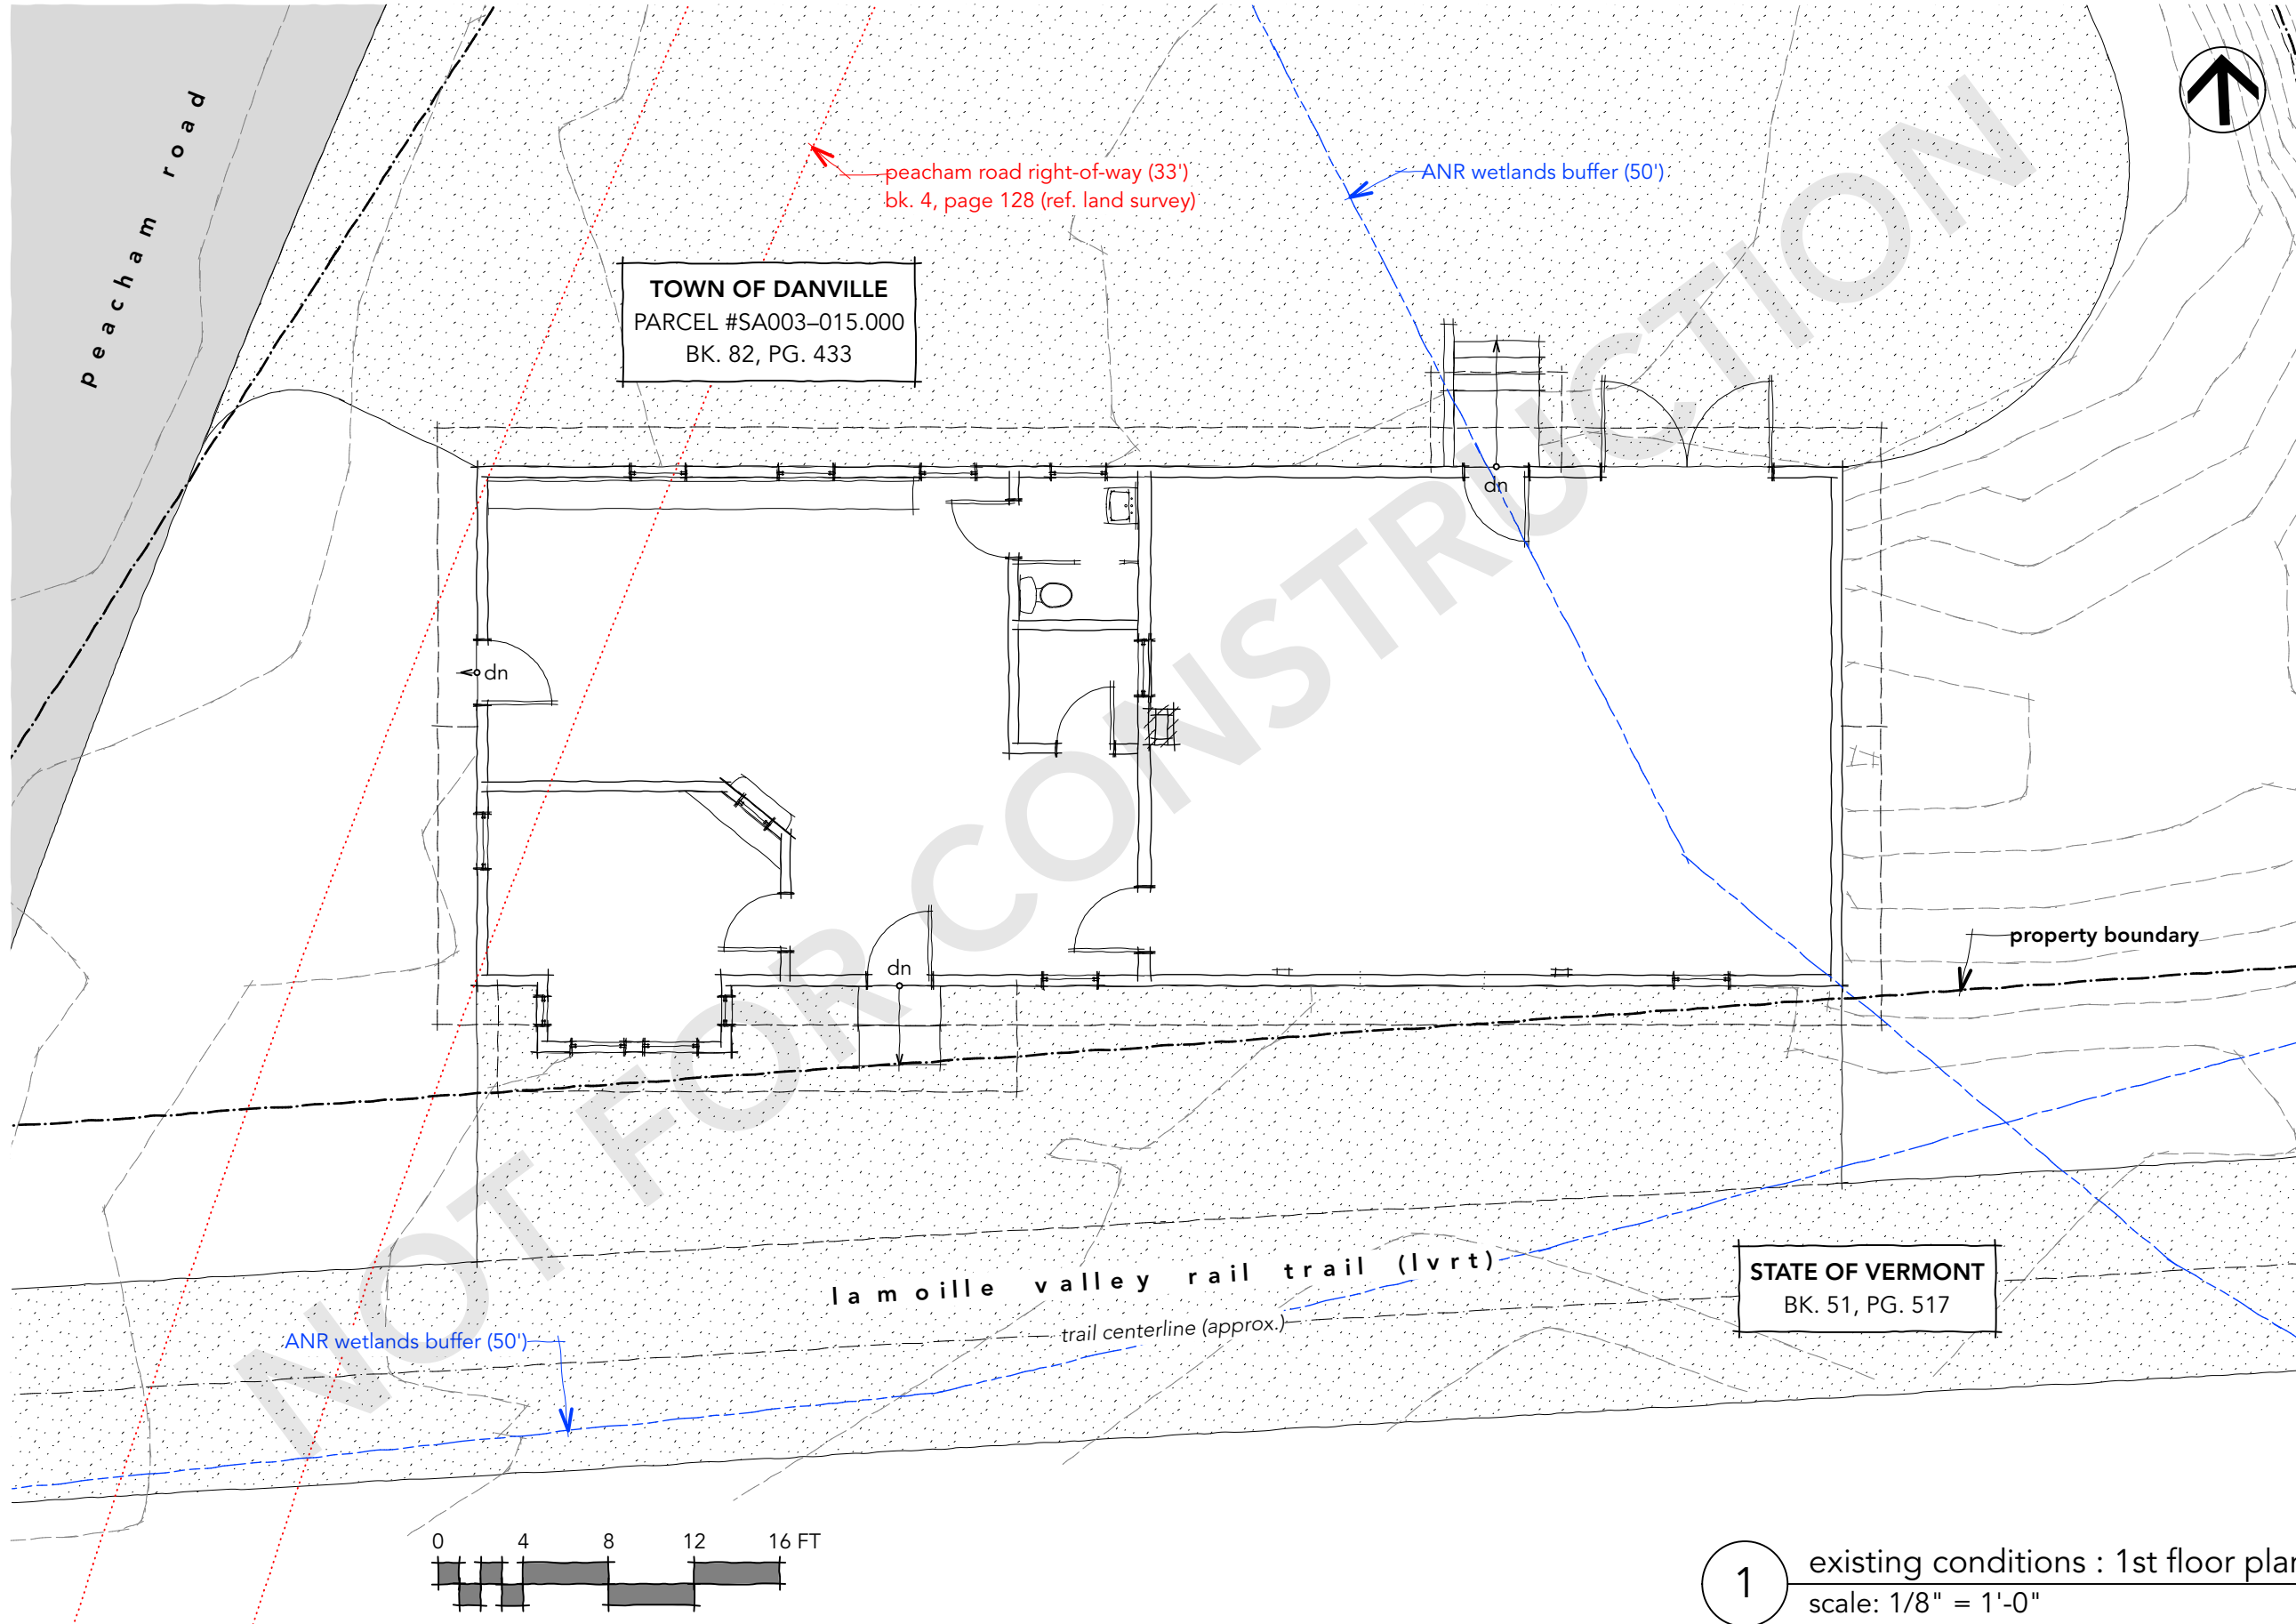

R. Edwards & Co.
ARCHITECTS | DESIGNERS

5077 VT Route 14 | East Calais, VT 05650
(802) 552-8048 | info@redwardsandcompany.com

www.redwardsandcompany.com

PROJECT NAME
Danville Train Station

347 Peacham Rd.
Danville, VT 05828

PROJECT NUMBER
2021.05


DRAWING NAME
**existing conditions:
1st floor plan**

DRAWN	RE
CHECKED	
DATE	07.15.22
SCALE	1/8" = 1'-0"

DRAWING NUMBER

AX.101

existing

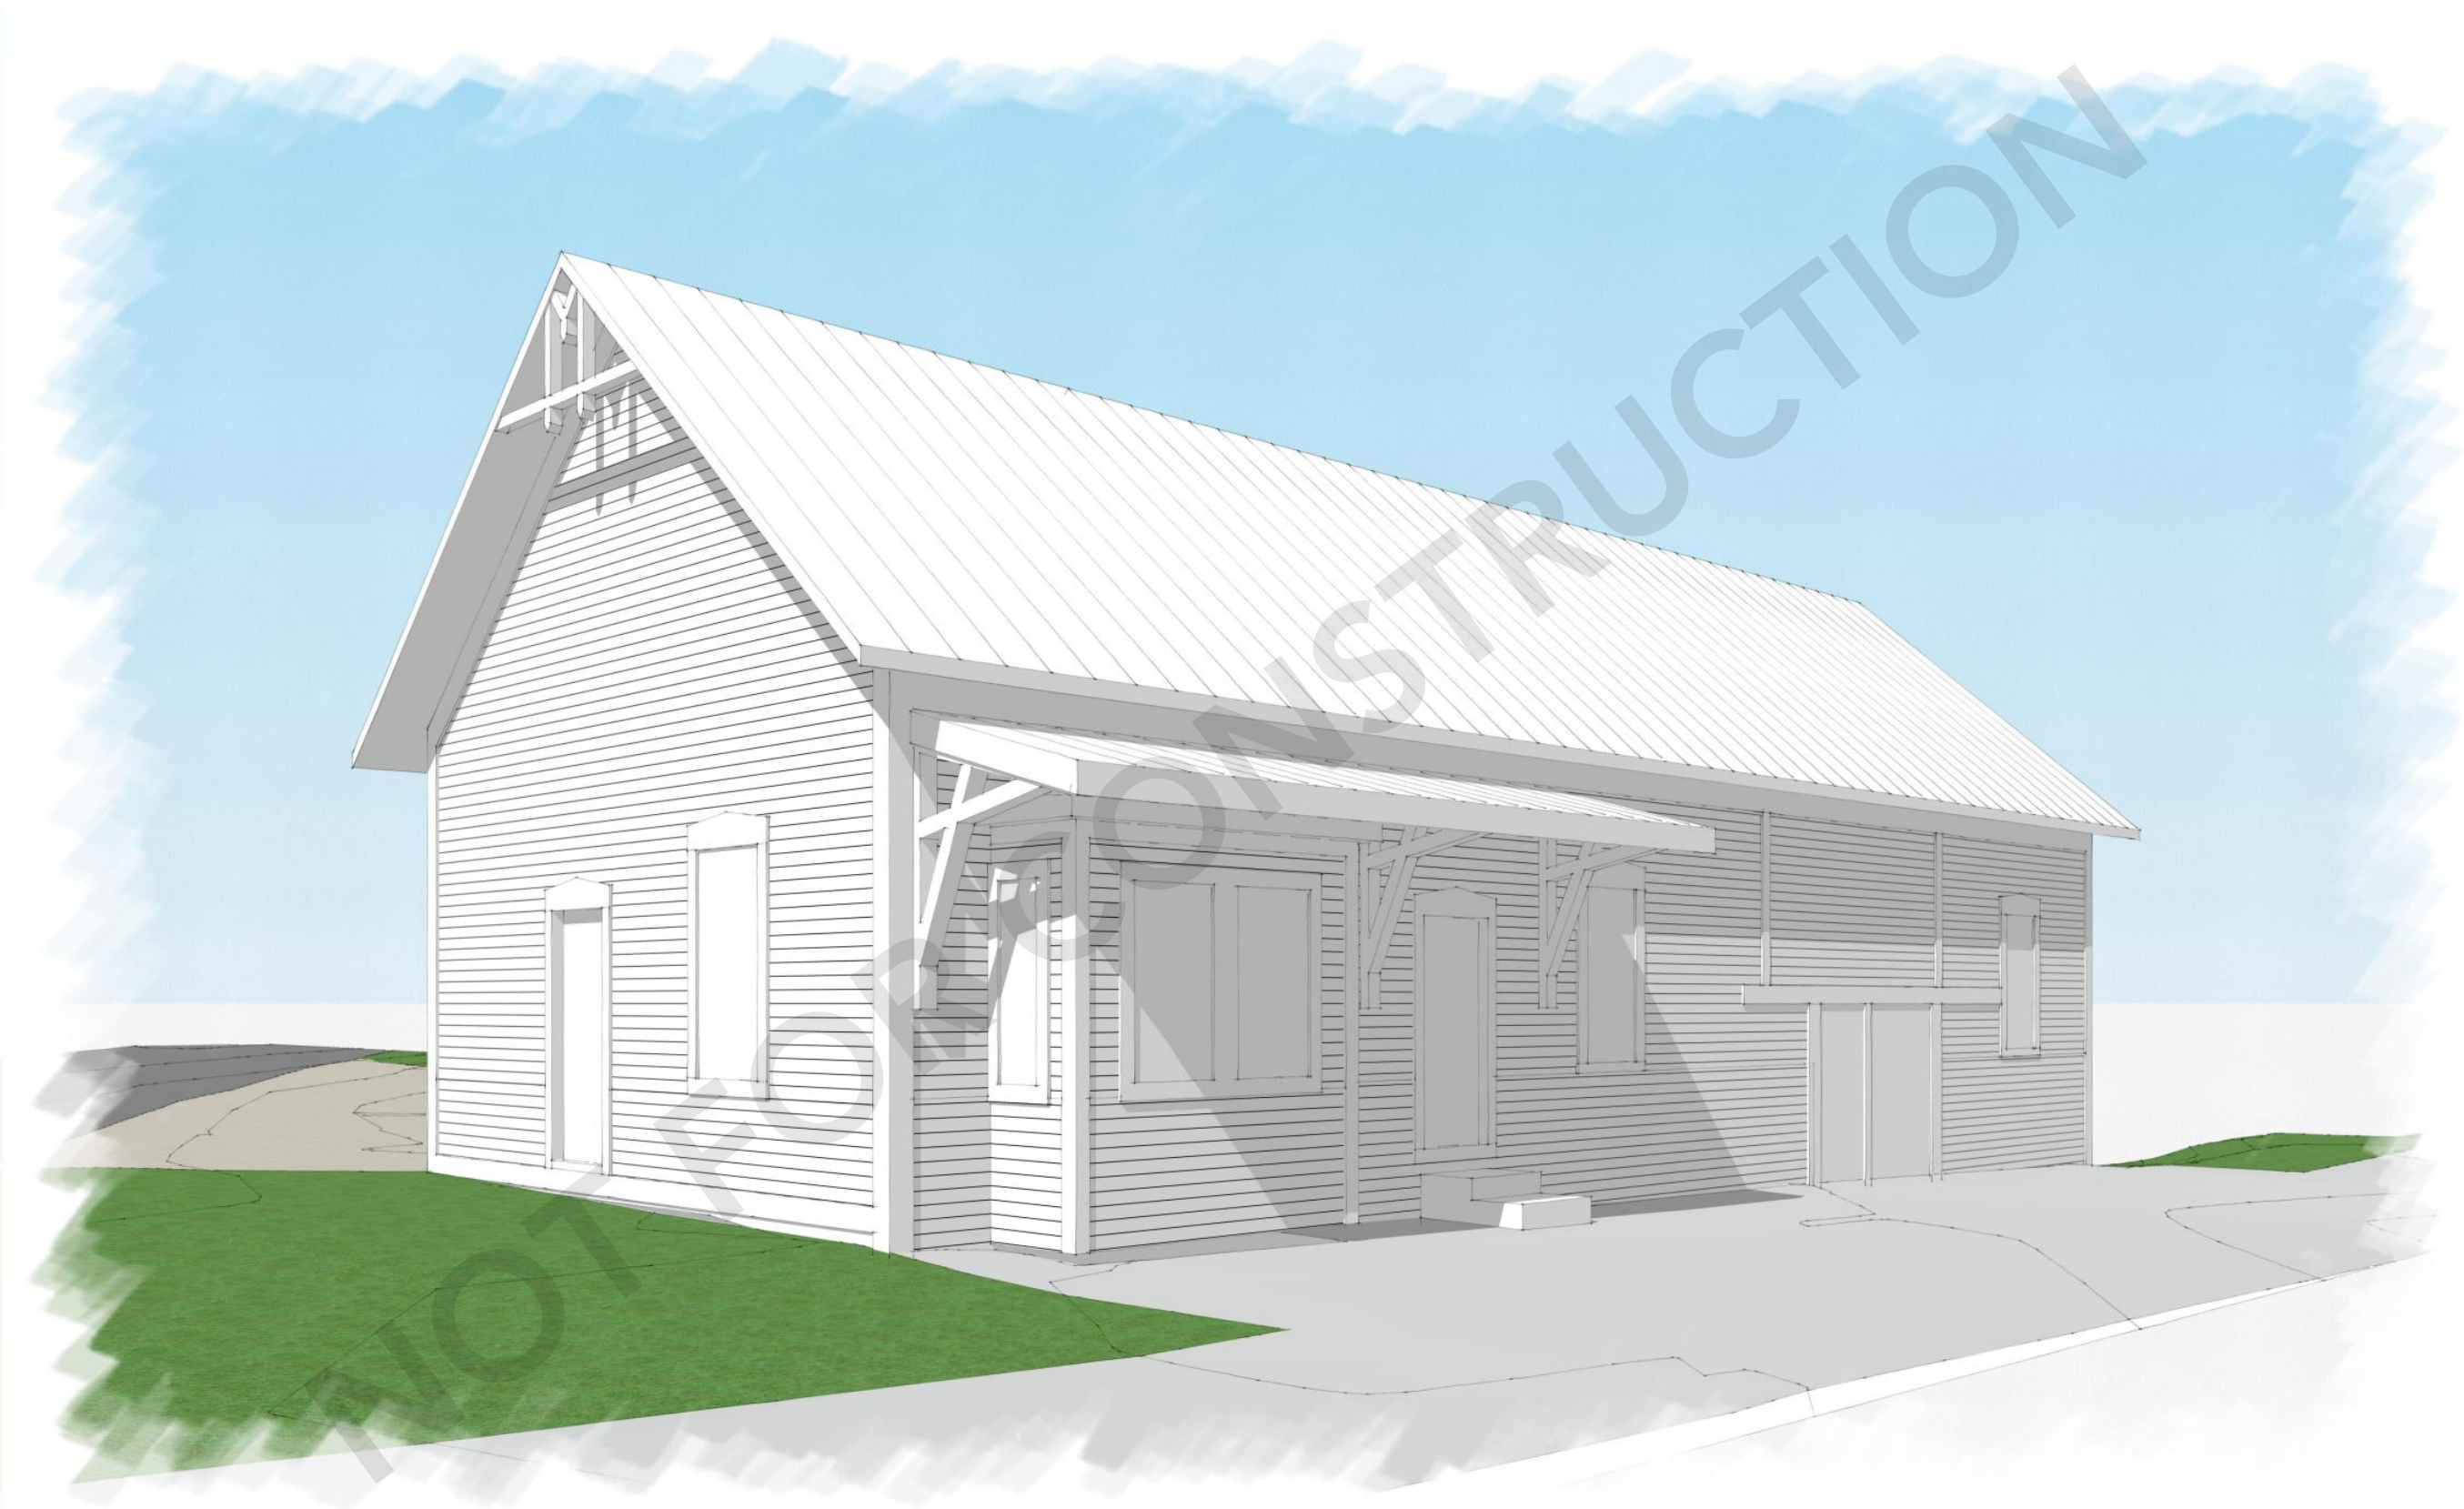

R. Edwards & Co.
ARCHITECTS | DESIGNERS

5077 VT Route 14 | East Calais, VT 05650
(802) 552-8048 | info@redwardsandcompany.com

www.redwardsandcompany.com

PROJECT NAME
Danville Train Station

347 Peacham Rd.
Danville, VT 05828

PROJECT NUMBER
2021.05


DRAWING NAME
**existing conditions:
exterior renderings**

DRAWN	RE
CHECKED	
DATE	07.15.22
SCALE	NTS

DRAWING NUMBER
AX.102

1 existing conditions : southwest perspective
scale: nts

existing

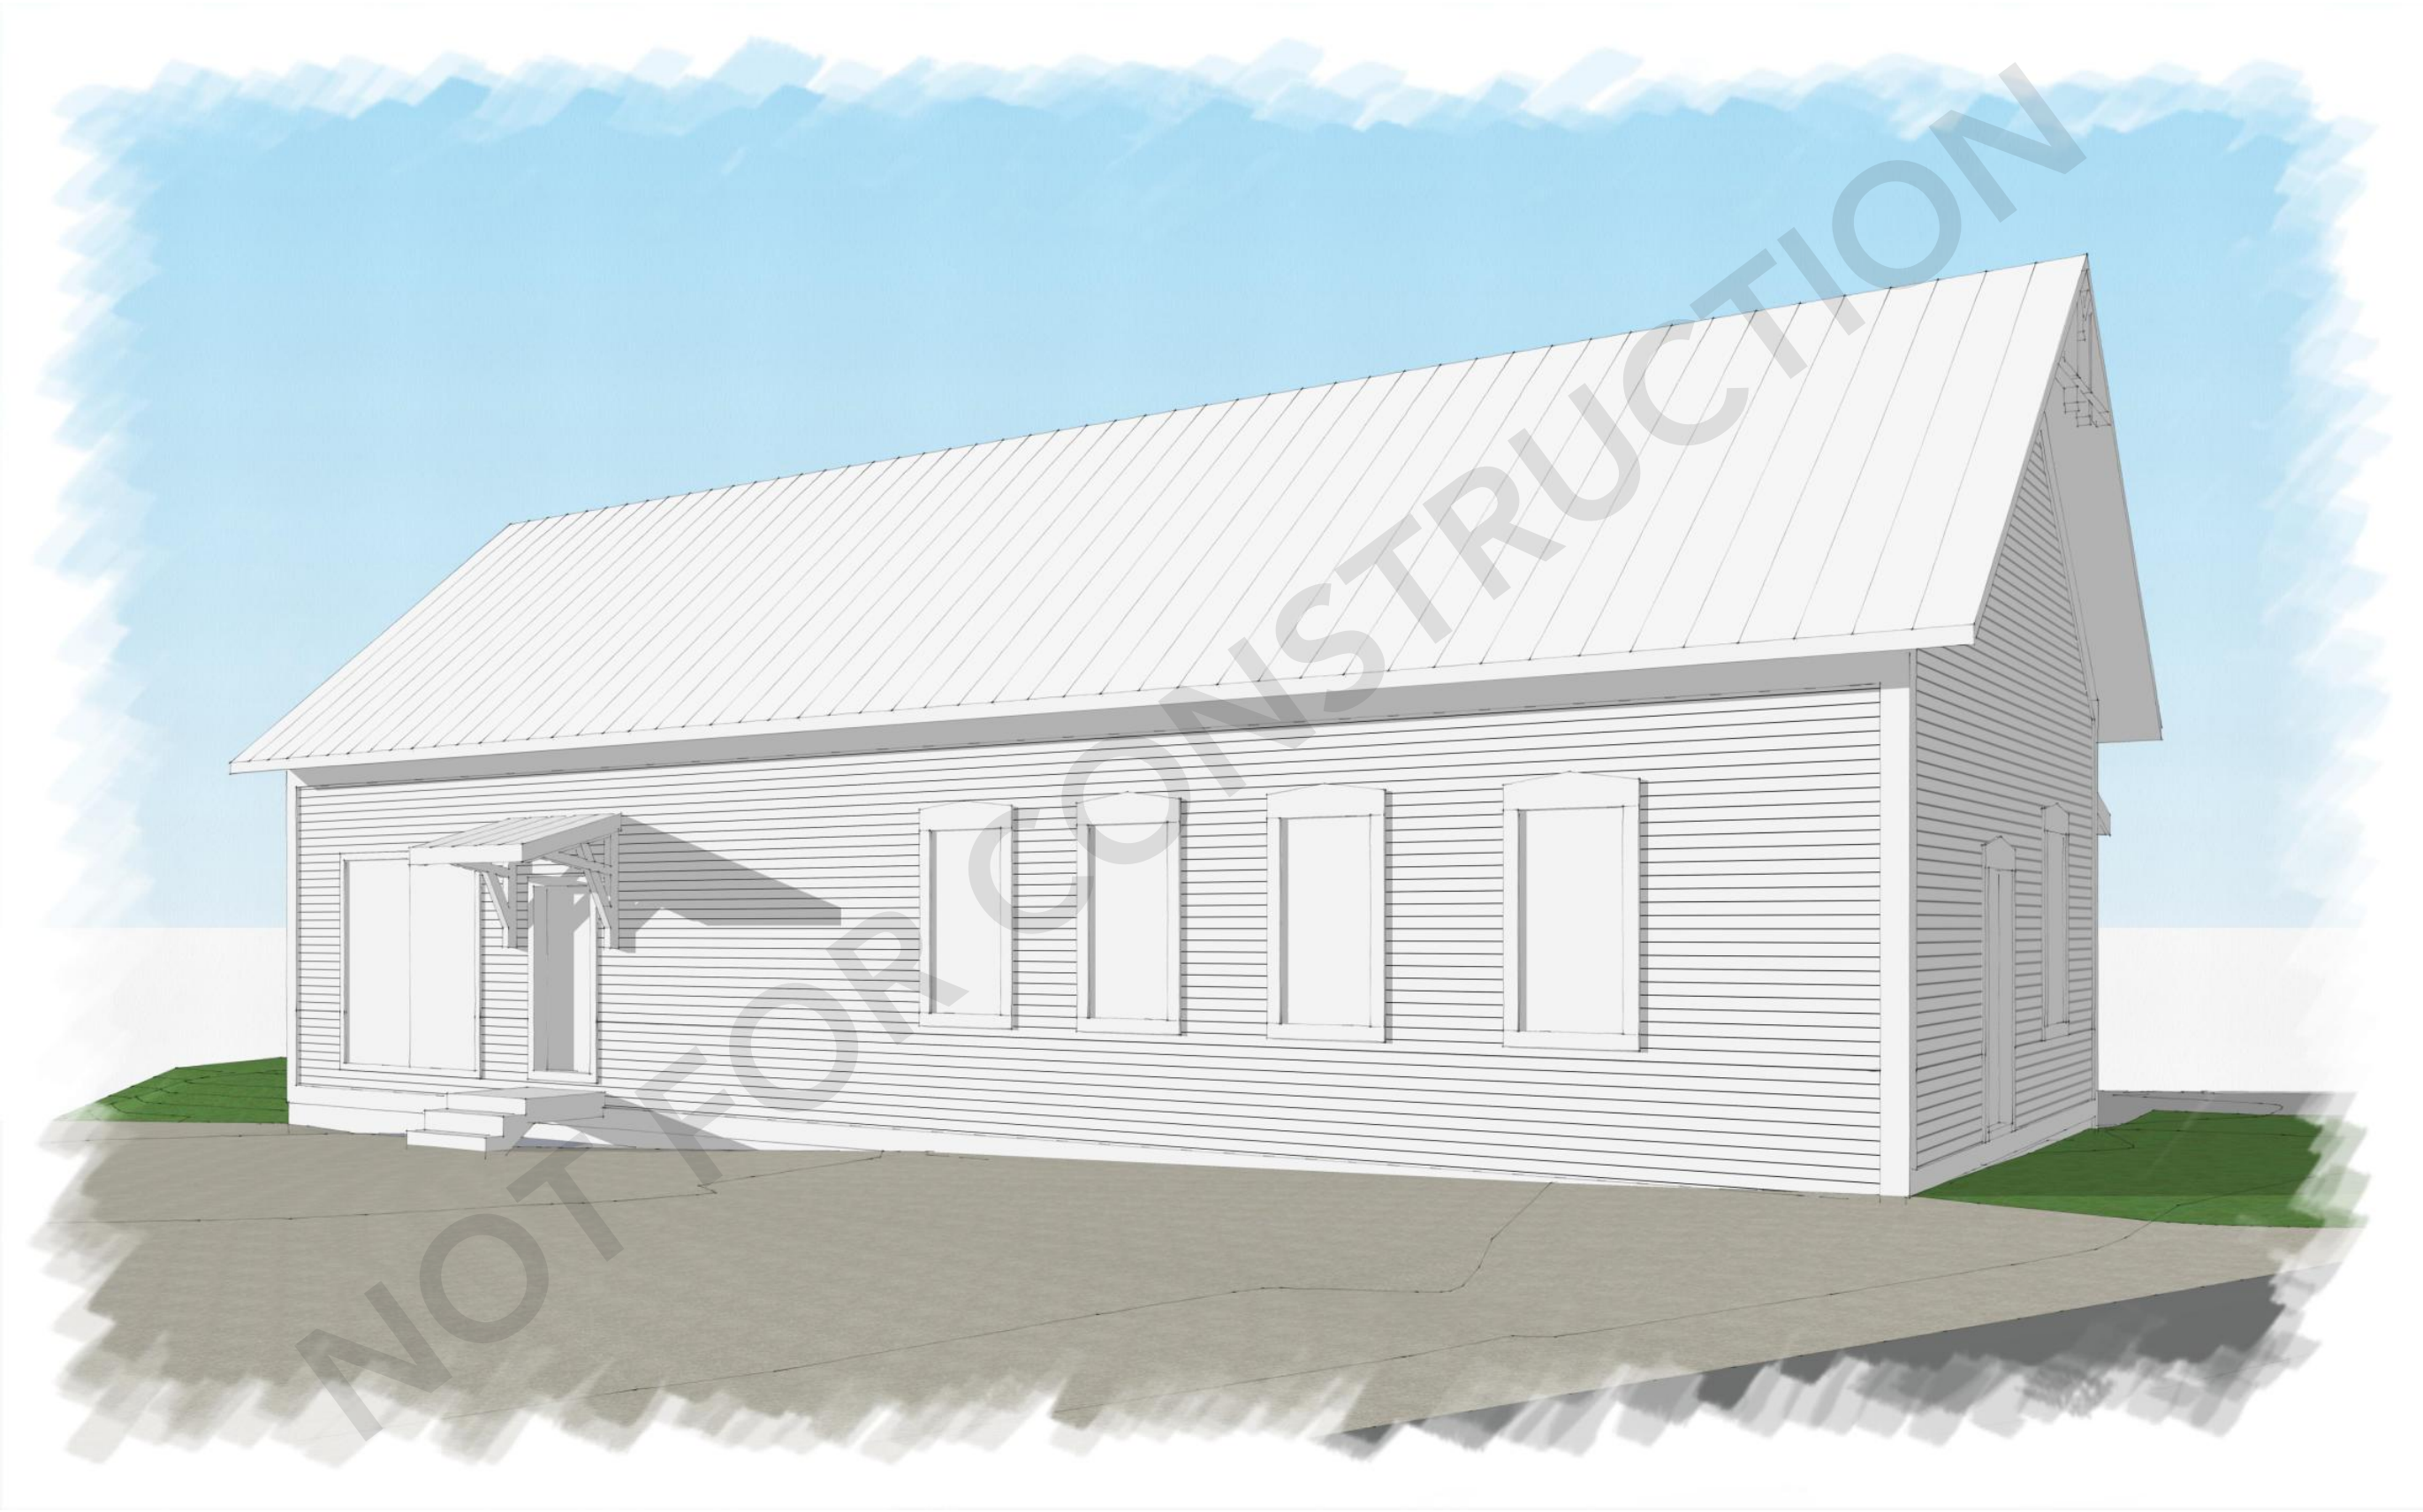

R. Edwards & Co.
ARCHITECTS | DESIGNERS

5077 VT Route 14 | East Calais, VT 05650
(802) 552-8048 | info@redwardsandcompany.com

www.redwardsandcompany.com

PROJECT NAME
Danville Train Station

347 Peacham Rd.
Danville, VT 05828

PROJECT NUMBER
2021.05


DRAWING NAME
**existing conditions:
exterior renderings**

DRAWN	RE
CHECKED	
DATE	07.15.22
SCALE	NTS

DRAWING NUMBER
AX.103

1 existing conditions : northwest perspective
scale: nts

proposed

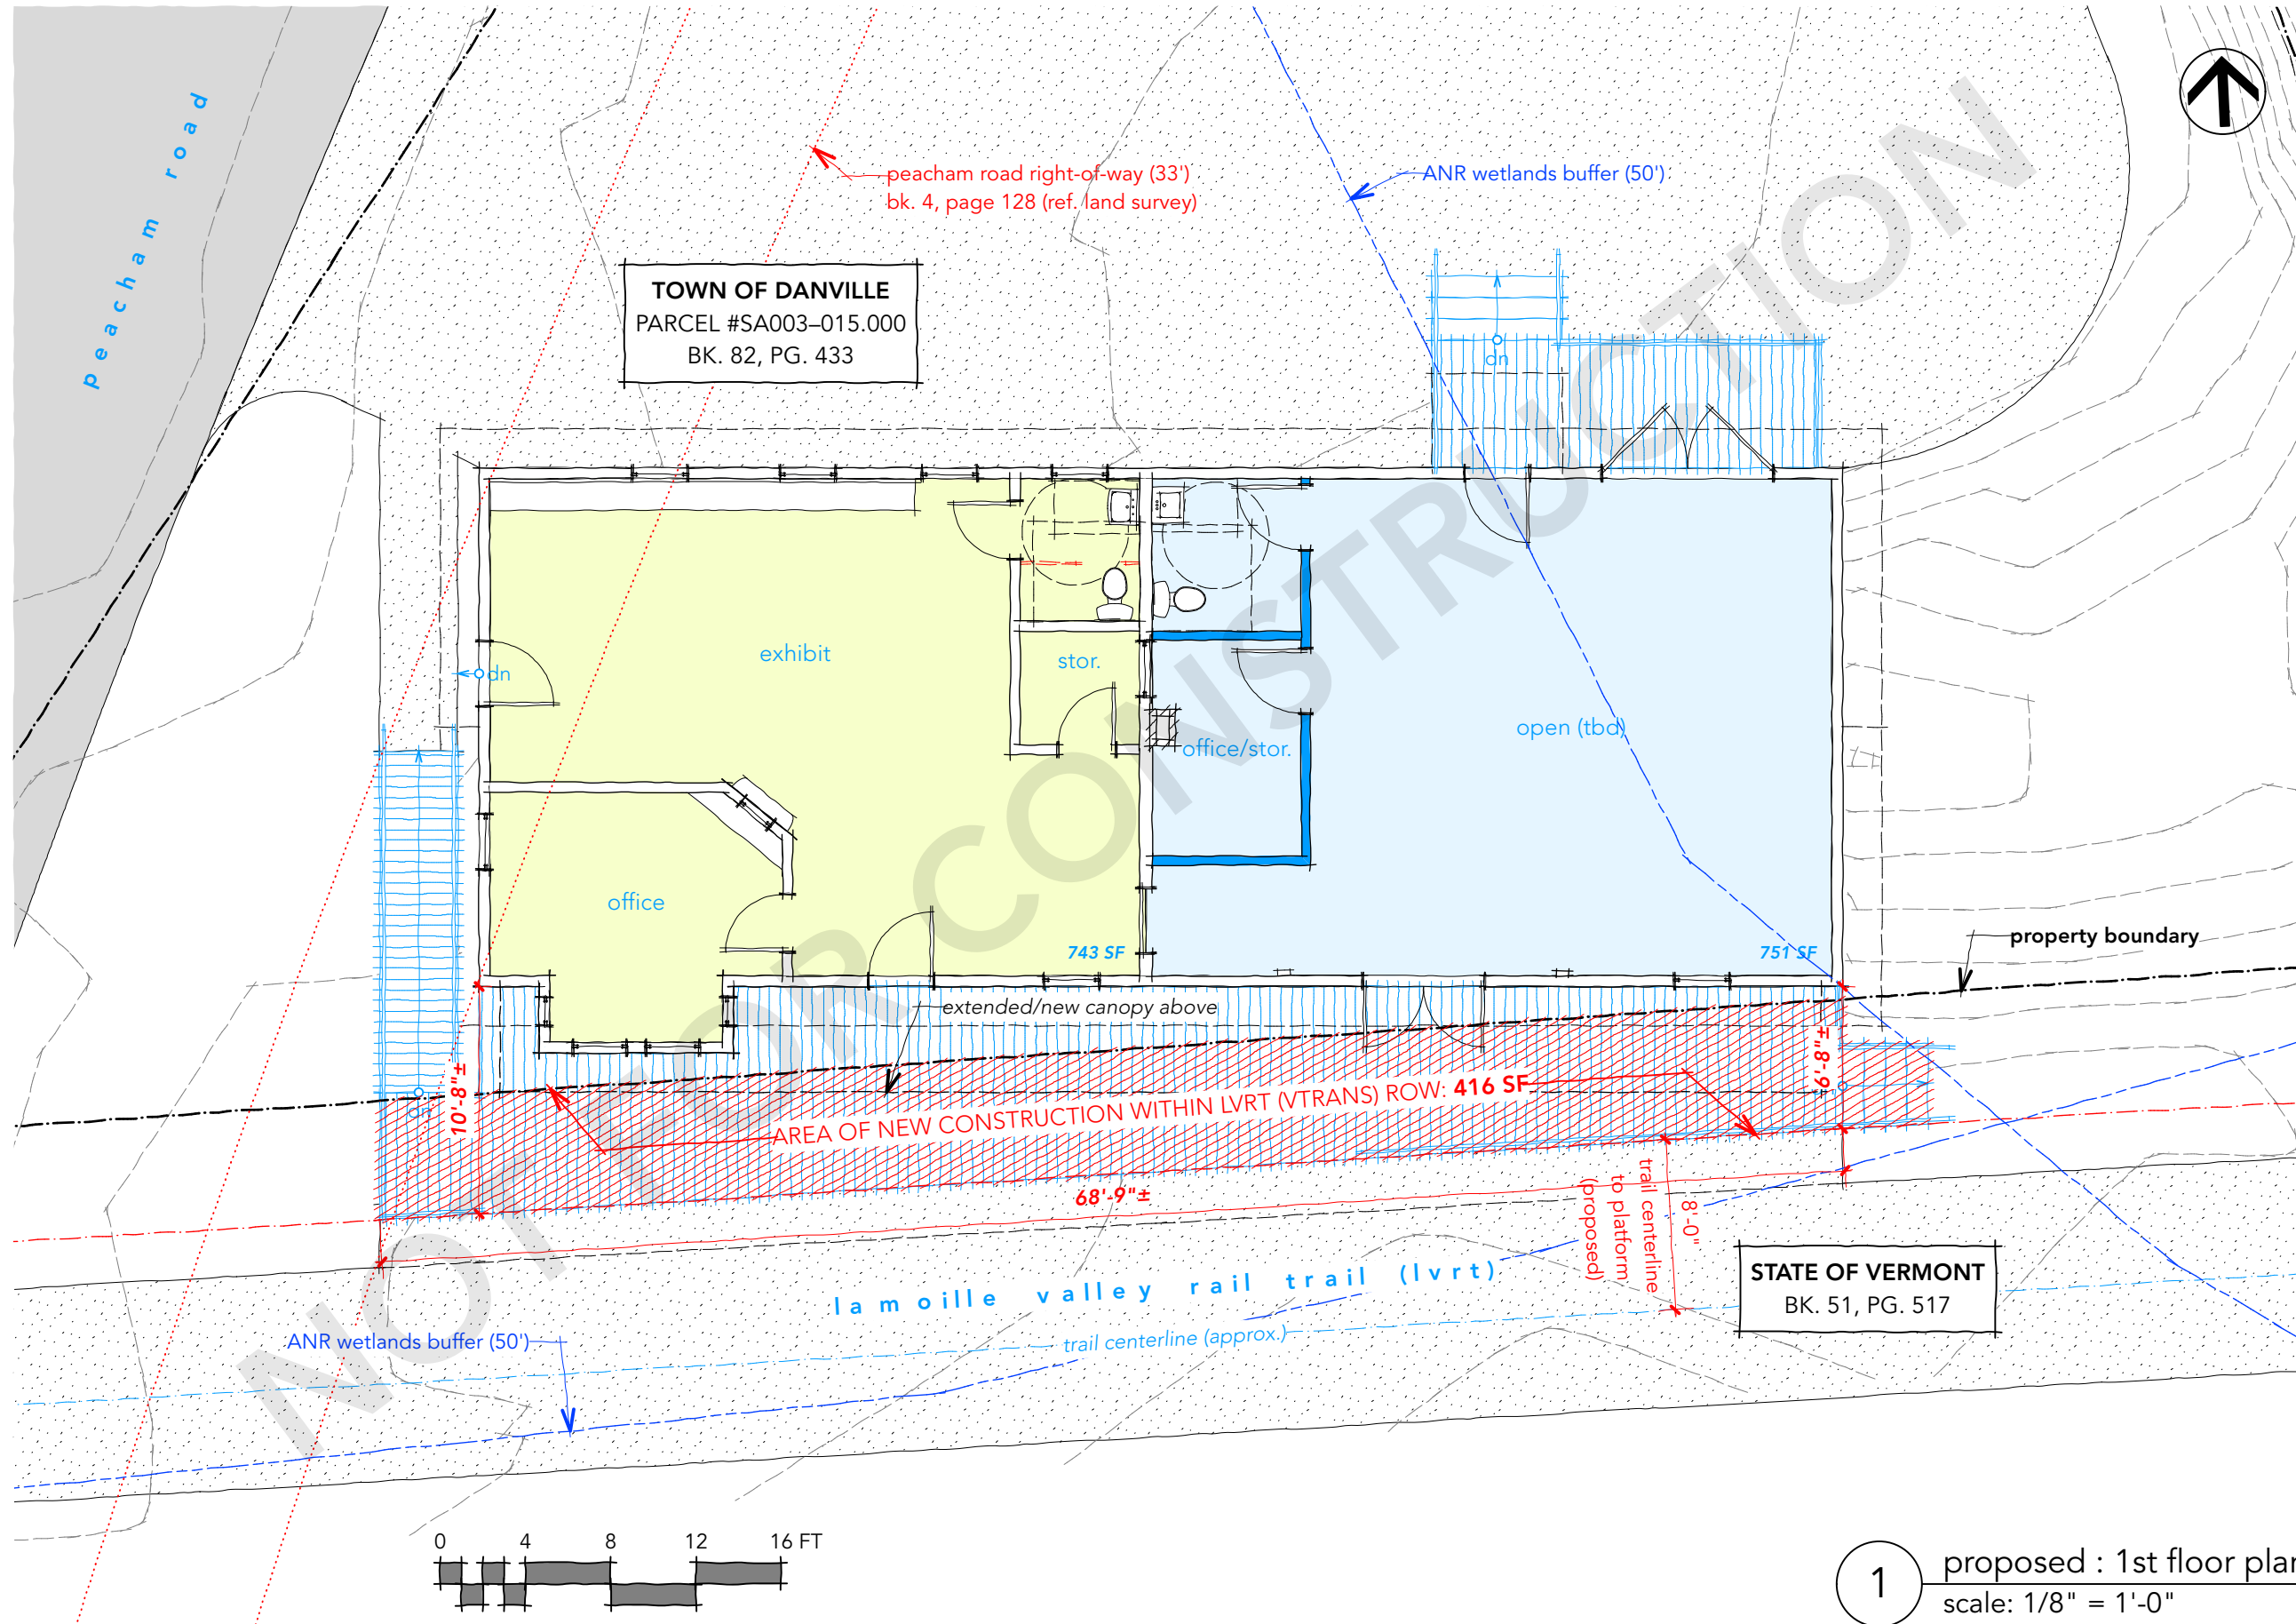

R. Edwards & Co.
ARCHITECTS | DESIGNERS

5077 VT Route 14 | East Calais, VT 05650
(802) 552-8048 | info@redwardsandcompany.com

www.redwardsandcompany.com

PROJECT NAME
Danville Train Station

347 Peacham Rd.
Danville, VT 05828

PROJECT NUMBER
2021.05

DRAWING NAME
**proposed:
1st floor plan**

DRAWN RE

CHECKED

DATE 07.15.22

SCALE 1/8" = 1'-0"


DRAWING NUMBER

A.101

1 proposed : 1st floor plan
scale: 1/8" = 1'-0"

© 2022 R. Edwards and Company, PLC.
All Rights Reserved.

proposed

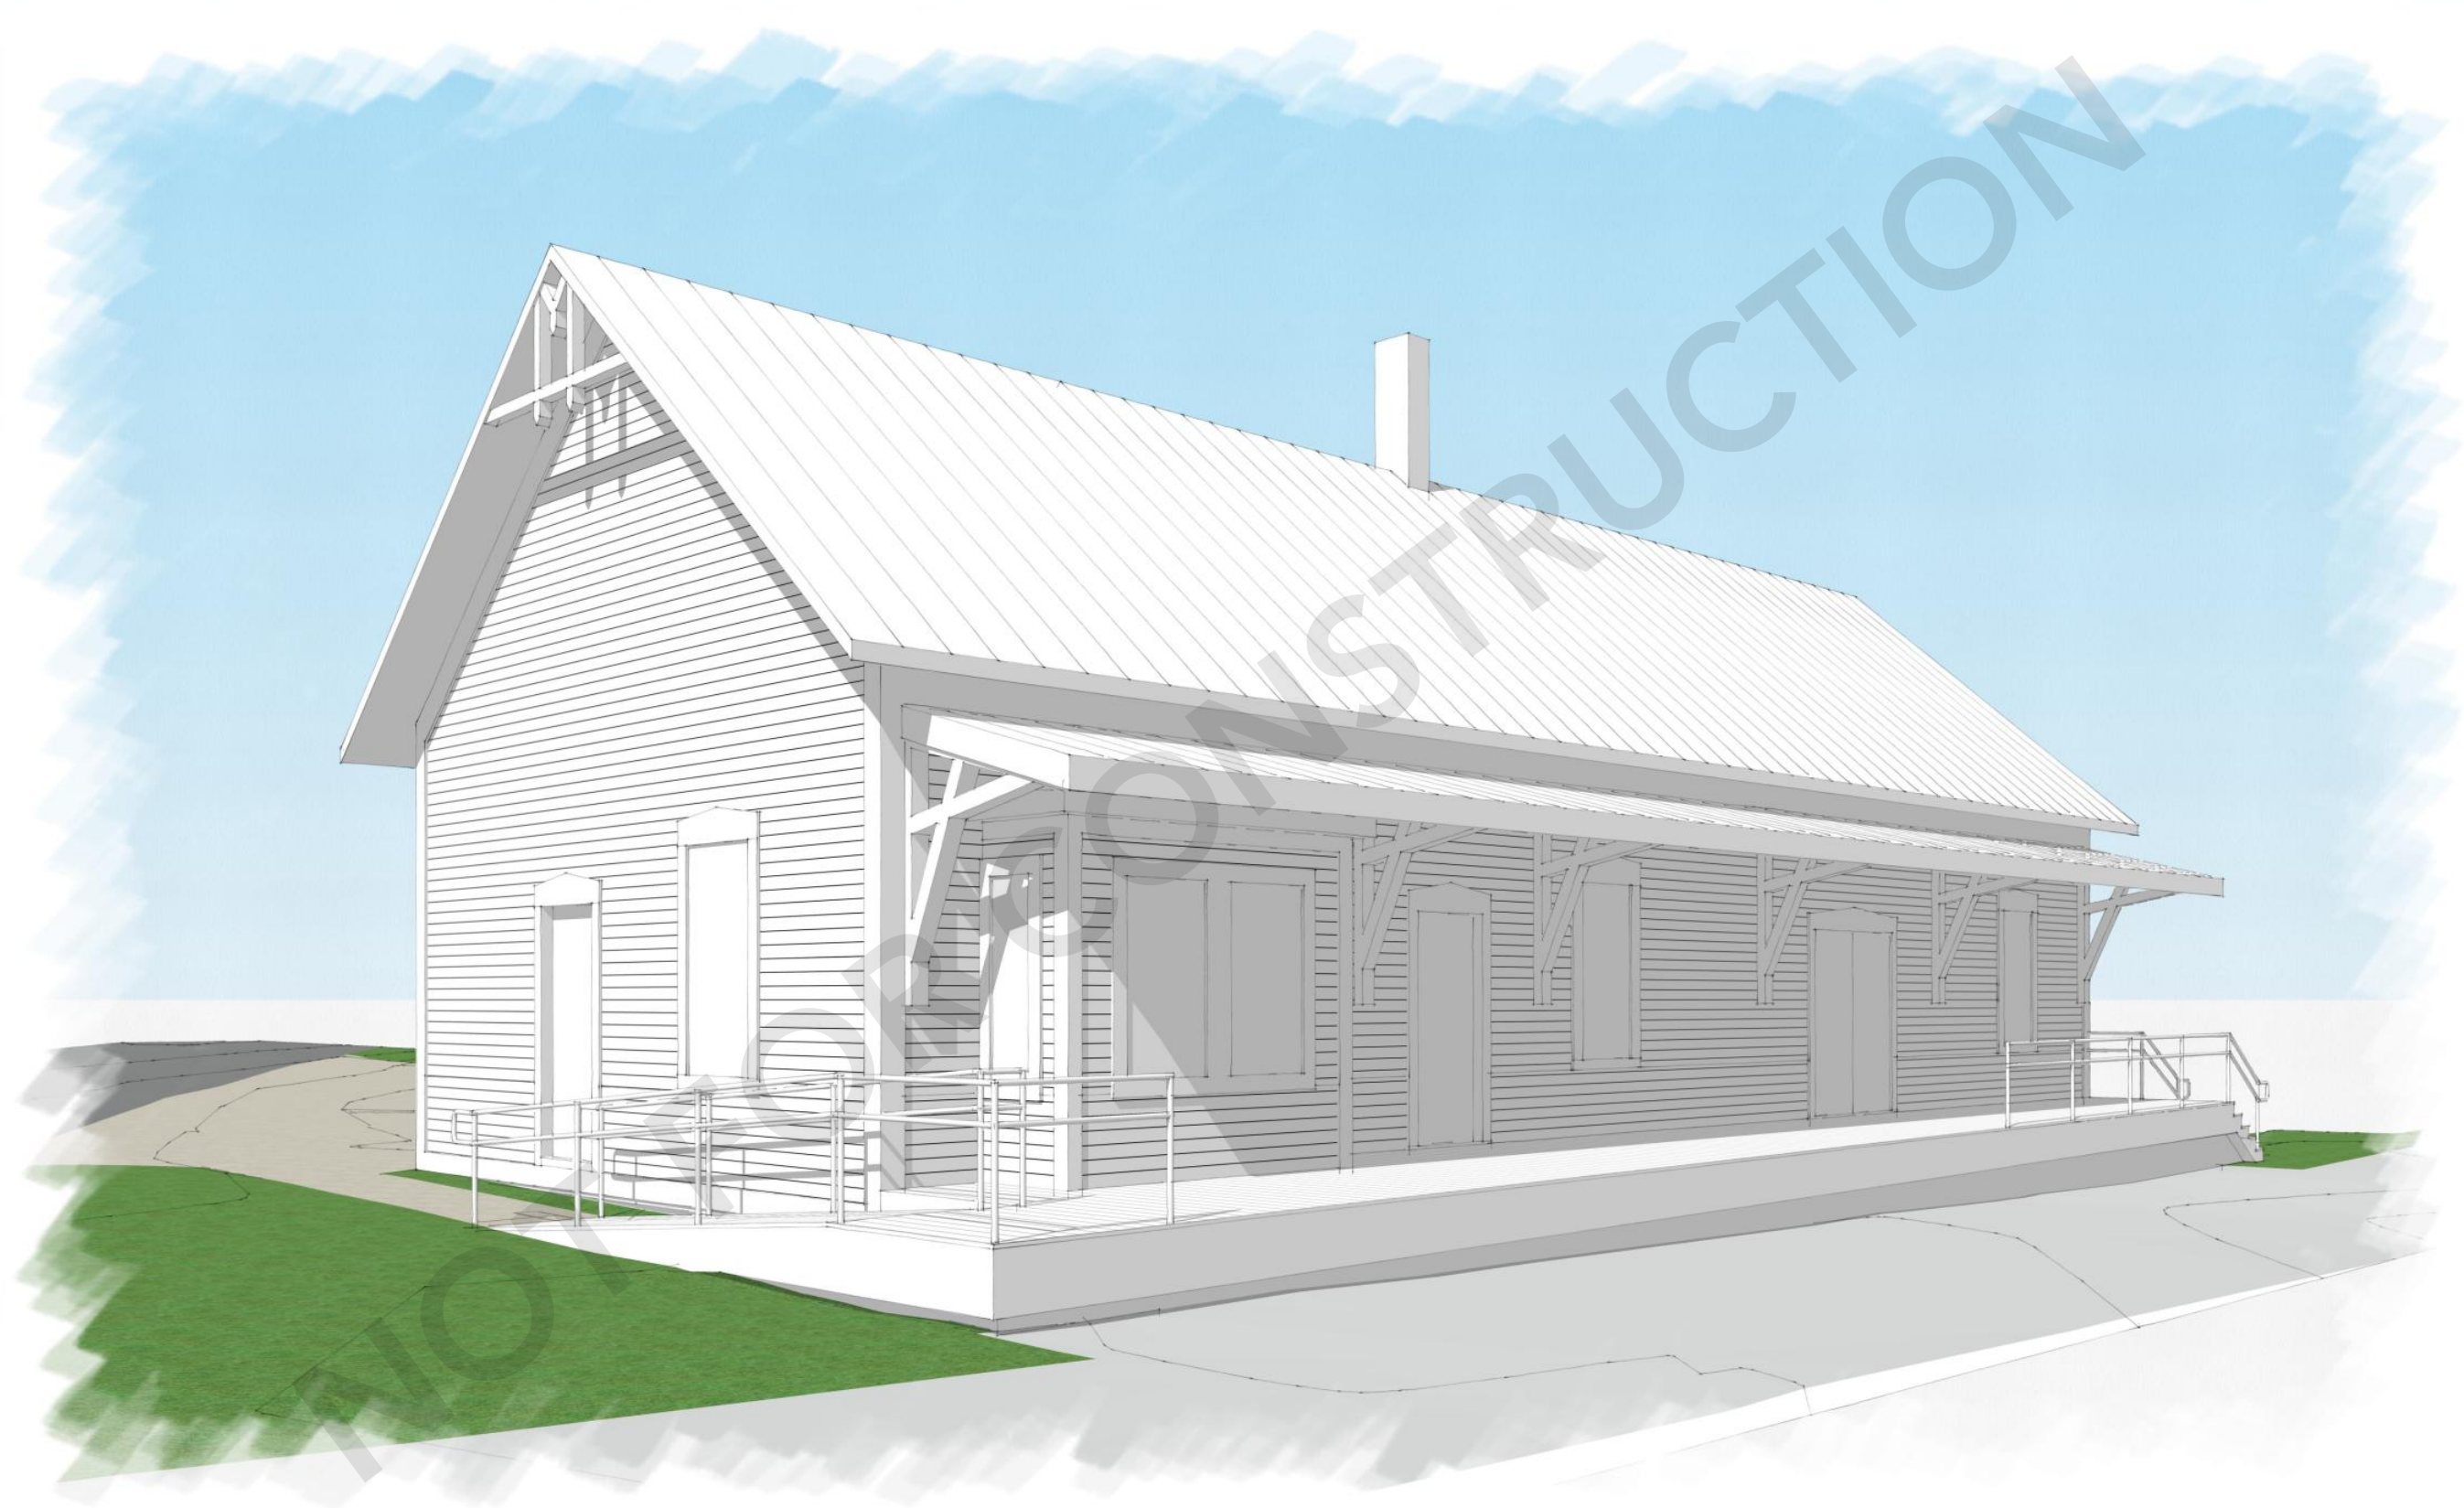

R. Edwards & Co.
ARCHITECTS | DESIGNERS

5077 VT Route 14 | East Calais, VT 05650
(802) 552-8048 | info@redwardsandcompany.com

www.redwardsandcompany.com

PROJECT NAME
Danville Train Station

347 Peacham Rd.
Danville, VT 05828

PROJECT NUMBER
2021.05

DRAWING NAME
**proposed:
exterior renderings**


DRAWN	RE
CHECKED	
DATE	07.15.22
SCALE	NTS

DRAWING NUMBER

A.102

1 proposed : southwest perspective
scale: nts

proposed

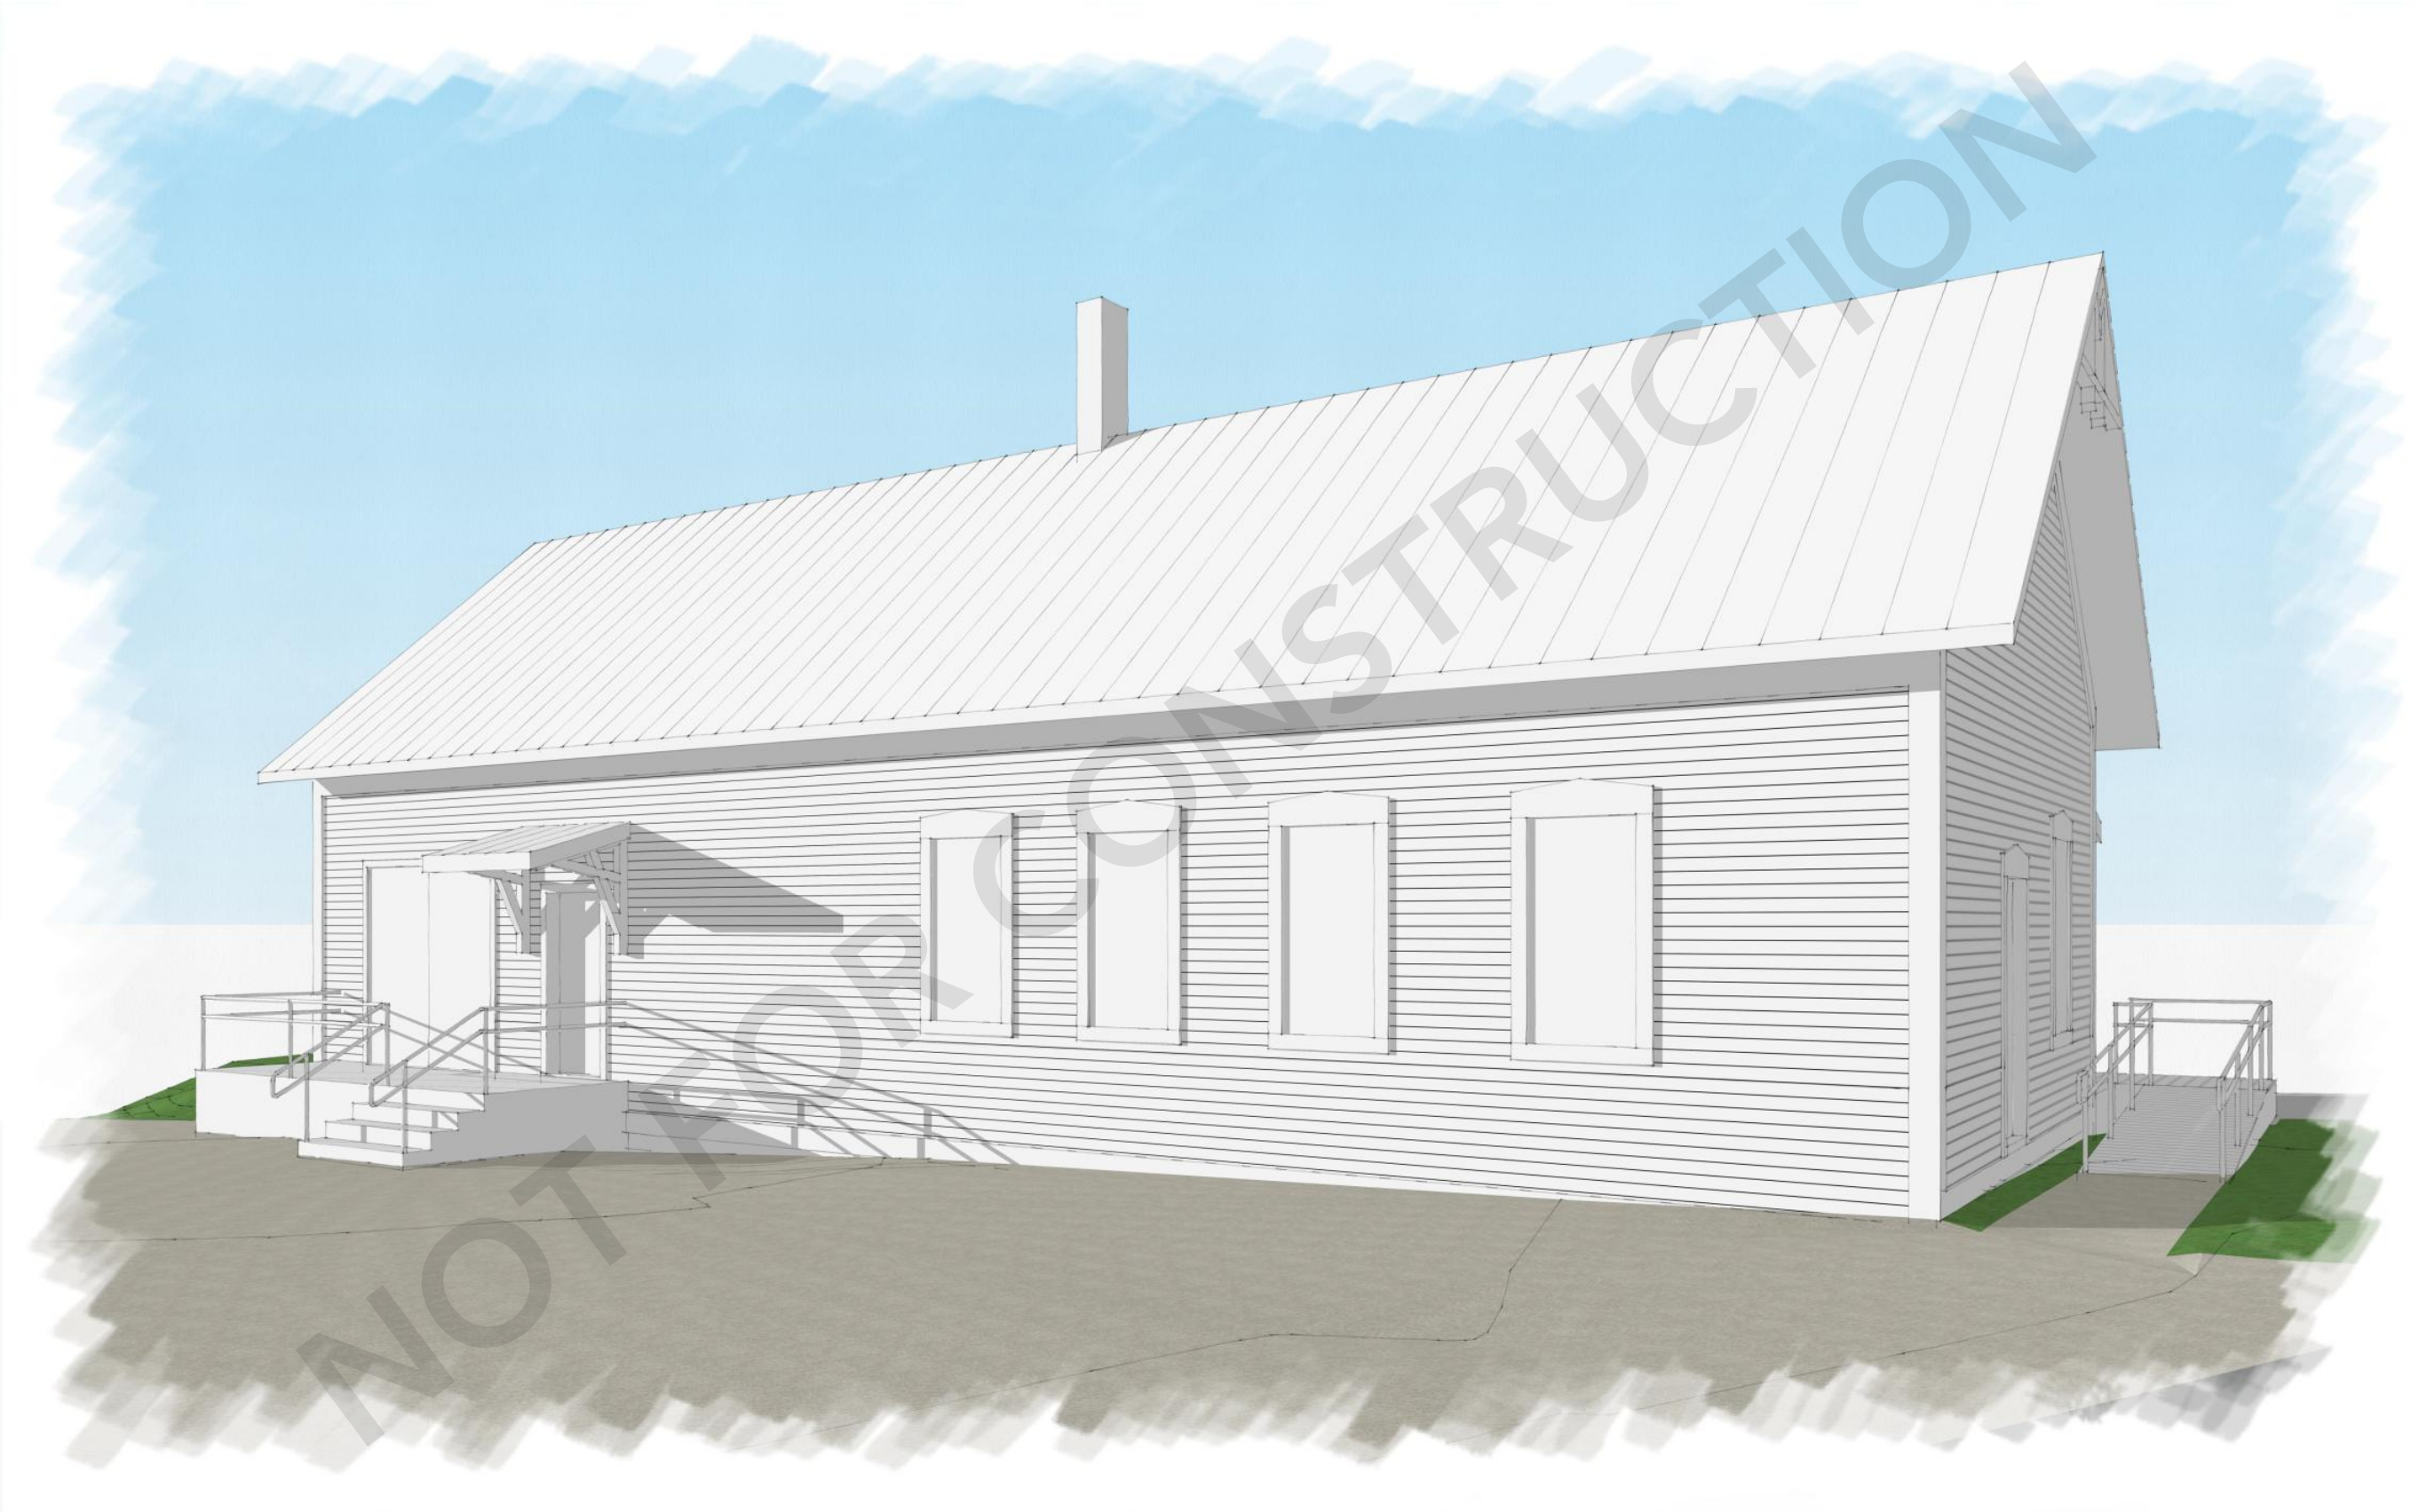

R. Edwards & Co.
ARCHITECTS | DESIGNERS

5077 VT Route 14 | East Calais, VT 05650
(802) 552-8048 | info@redwardsandcompany.com

www.redwardsandcompany.com

PROJECT NAME

Danville Train Station

347 Peacham Rd.
Danville, VT 05828

PROJECT NUMBER

2021.05

DRAWING NAME

**proposed:
exterior renderings**

DRAWN RE

CHECKED

DATE 07.15.22

SCALE NTS

DRAWING NUMBER

A.103

1 proposed : northwest perspective
scale: nts