


# EXHIBIT A-1

## DANVILLE TRAIN STATION-PROPOSED RECONSTRUCTED PLATFORM AND CANOPY

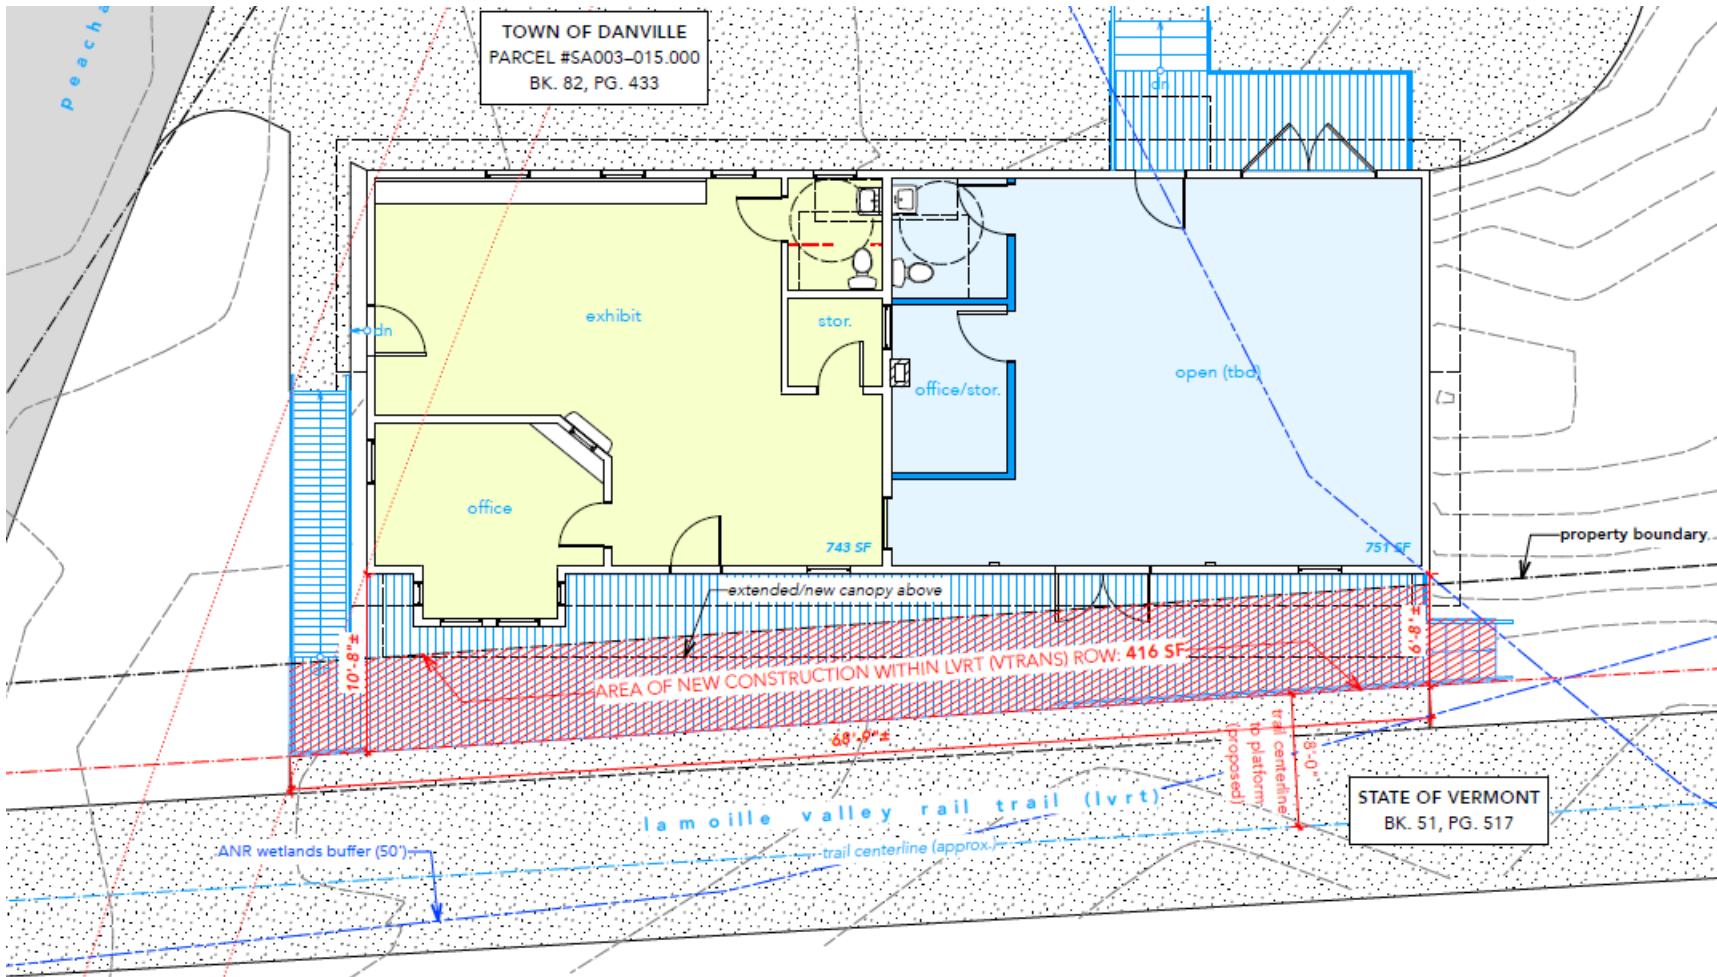

# EXHIBIT A-2

## AREA OF PROPOSED PAUSE PLACE BOUNDARY WITHIN LVRT (VTRANS) ROW.

